


General Notes

- This document is to be used for the stated purpose only and should not be used for any other.
- Dimensions are all in millimetres, unless stated otherwise.
- It is the recipient's responsibility to print this document to the correct size & scale.
- All relevant drawings and specifications should be read in conjunction with this document.
- Scaling of this document is not recommended.

North



Document Scale(s)

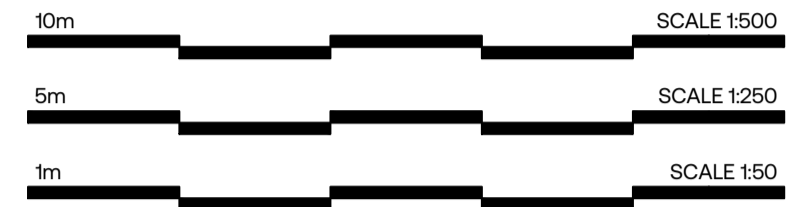

Wide Aisle 1.6m Pallet Height Racking Numbers

UK 4 way pallets (1.2m x 1.0m)
Aisle Width (Range 2.847 - 4.080m)
Pallet Height 1.6m (6 tier high)
12.5m Haunch (C.I.H)

Total Pallets = 7,577

Wide Aisle 1.8m Pallet Height Racking Numbers

UK 4 way pallets (1.2m x 1.0m)
Aisle Width (Range 2.847 - 4.080m)
Pallet Height 1.8m (5 tier high)
12.5m Haunch (C.I.H)

Total Pallets = 6,314

Narrow Aisle 1.6m Pallet Height Racking Numbers


UK 4 way pallets (1.2m x 1.0m)
Aisle Width (Range 1.755 - 1.90m)
Pallet Height 1.6m (6 tier high)
12.5m Haunch (C.I.H)

Total Pallets = 10,122


Narrow Aisle 1.8m Pallet Height Racking Numbers

UK 4 way pallets (1.2m x 1.0m)
Aisle Width (Range 1.755 - 1.90m)
Pallet Height 1.8m (5 tier high)
12.5m Haunch (C.I.H)


Total Pallets = 8,435

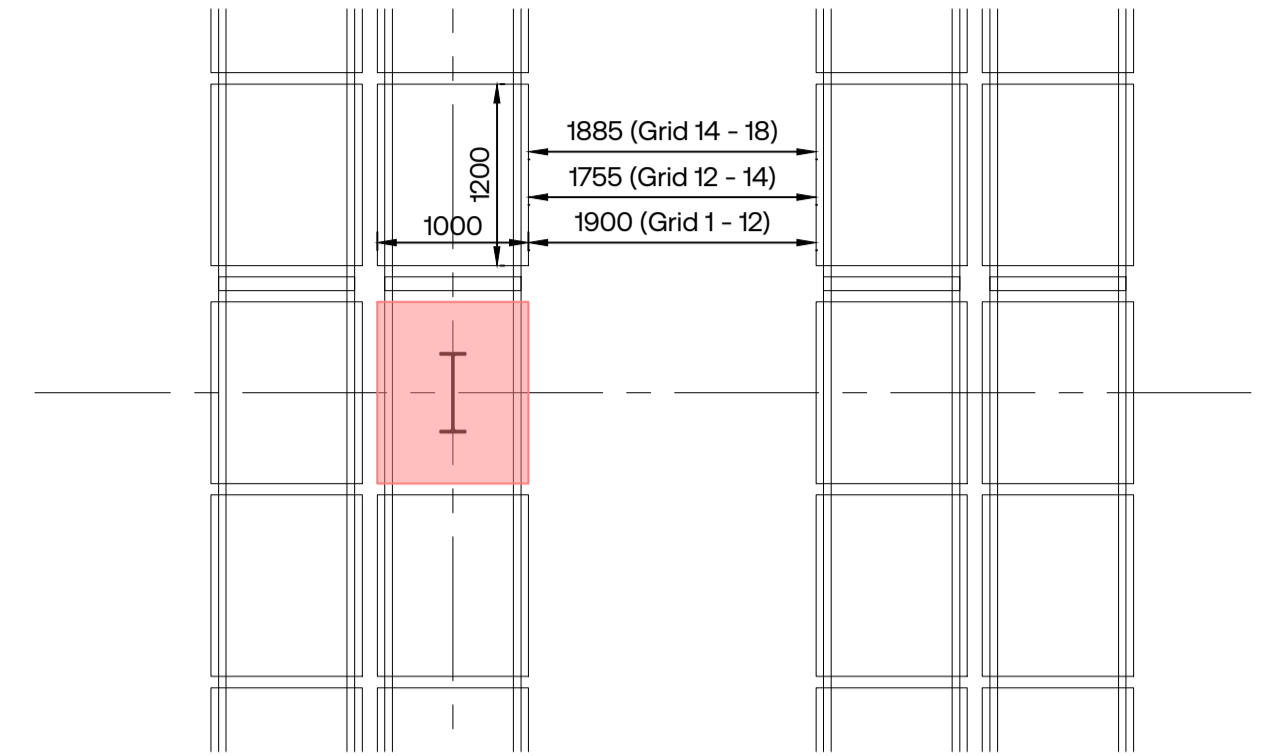


Narrow Aisle Racking Details scale 1:50

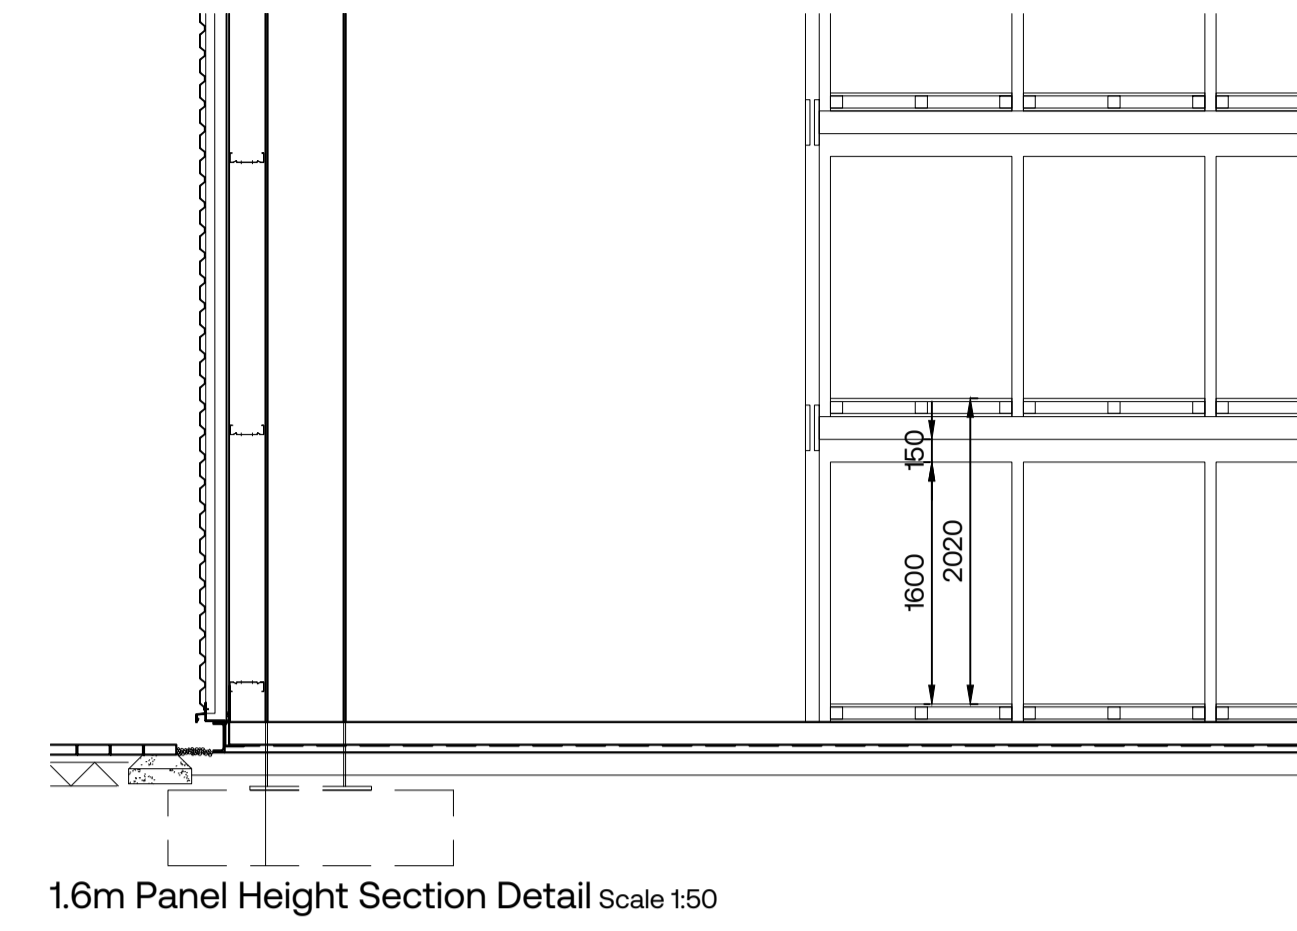


1.6m Panel Height Section Detail Scale 1:50

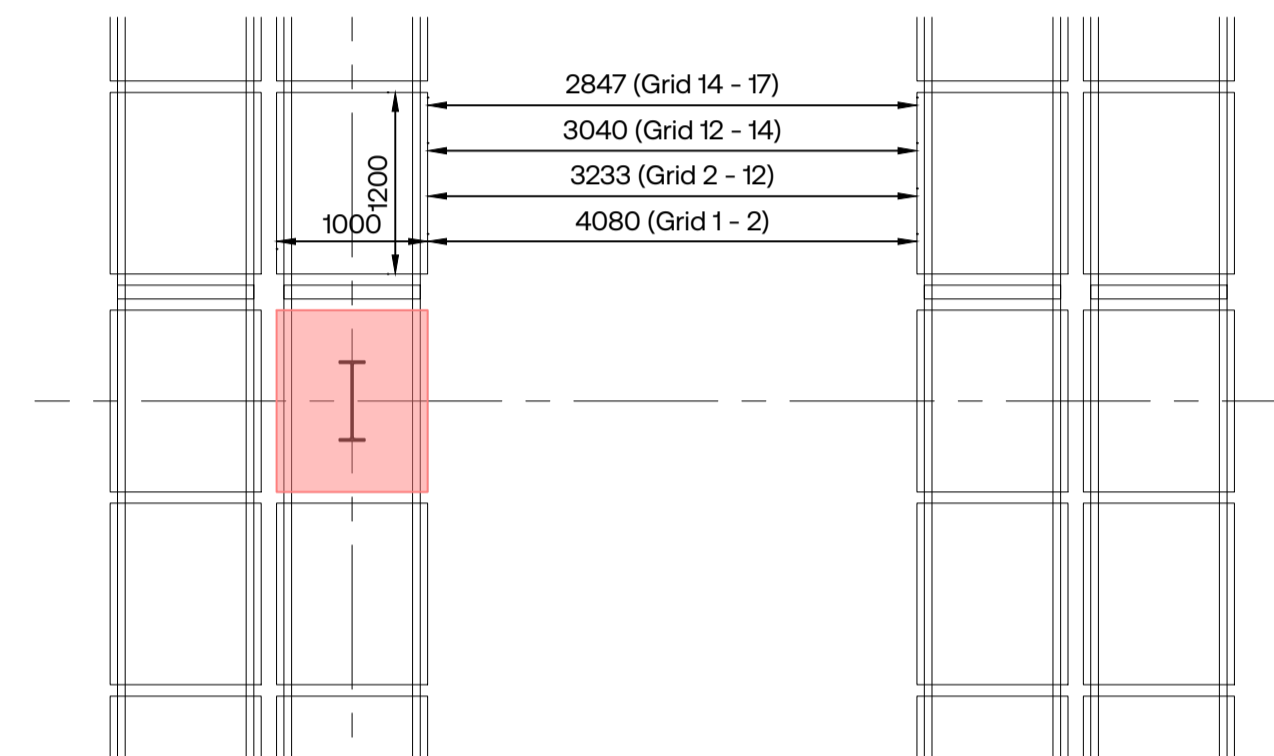


Wide Aisle Racking Details scale 1:50

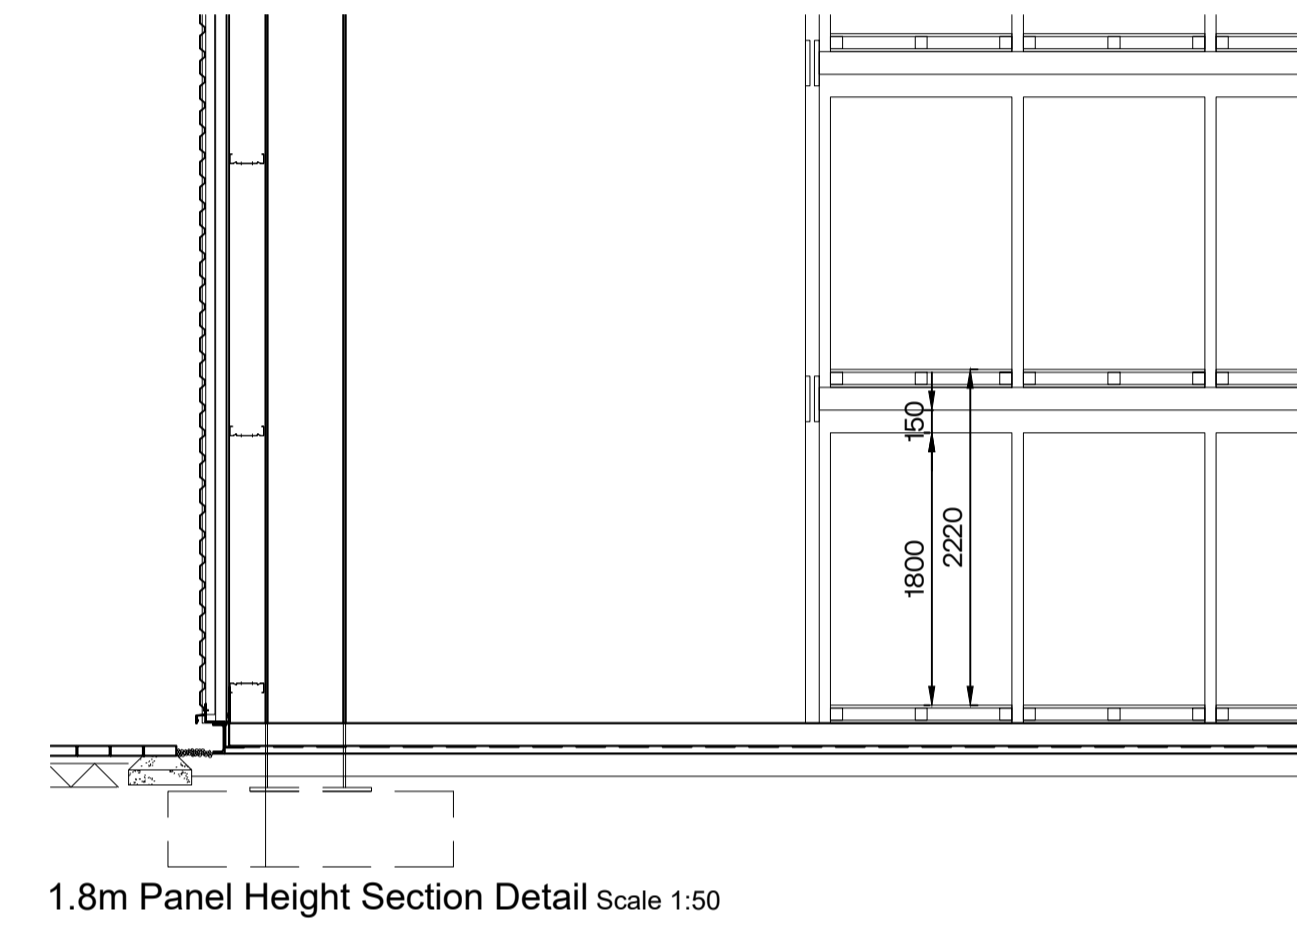


1.8m Panel Height Section Detail Scale 1:50

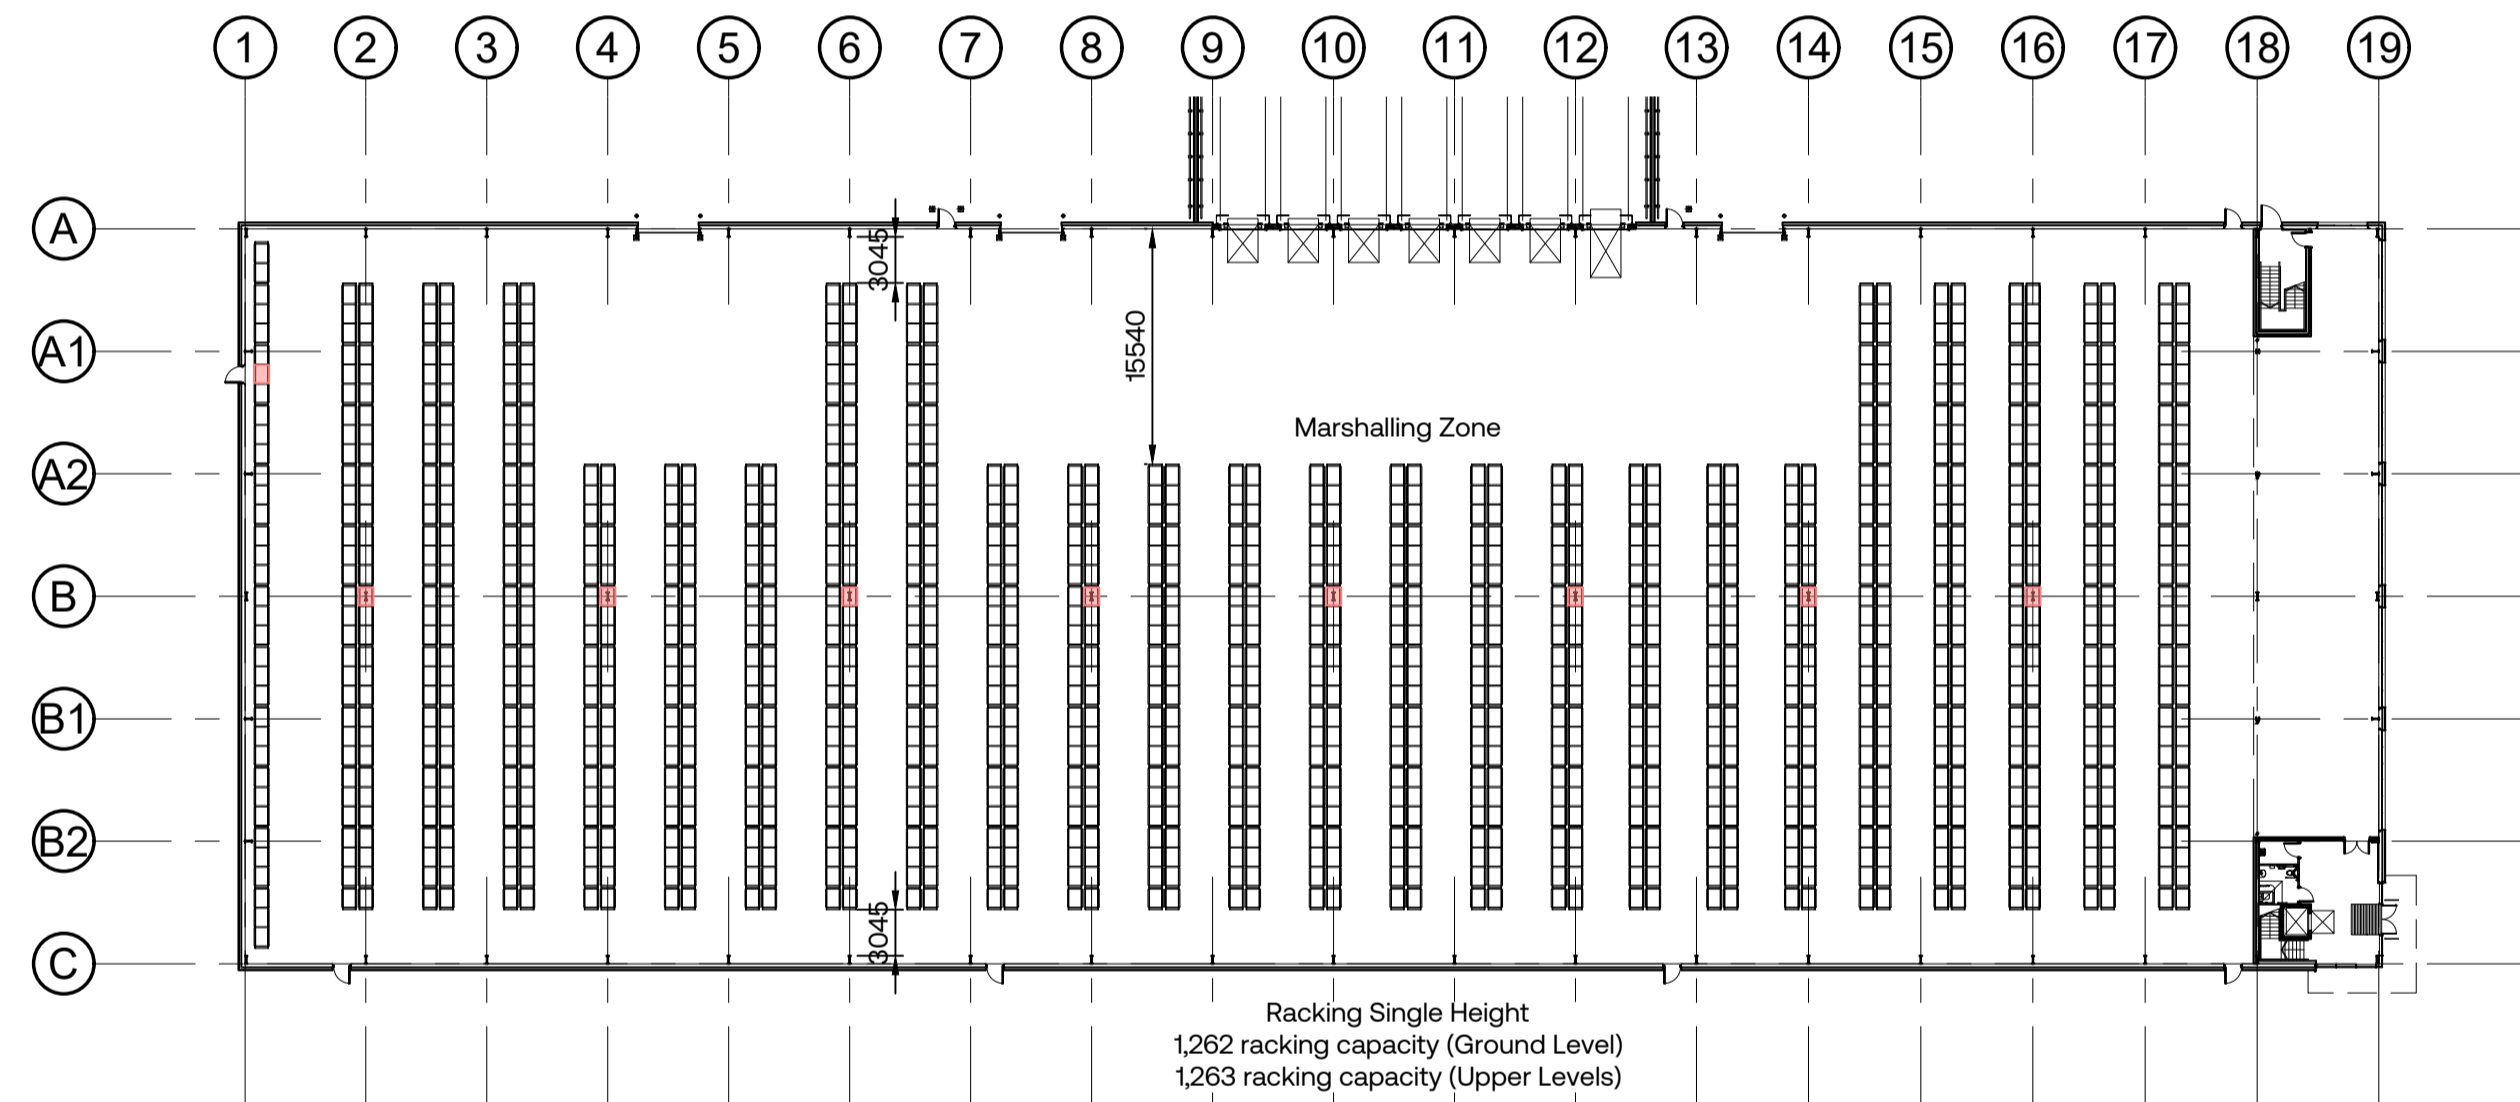


Unit 310 - Warehouse Plan (Wide Aisle) Scale 1:500

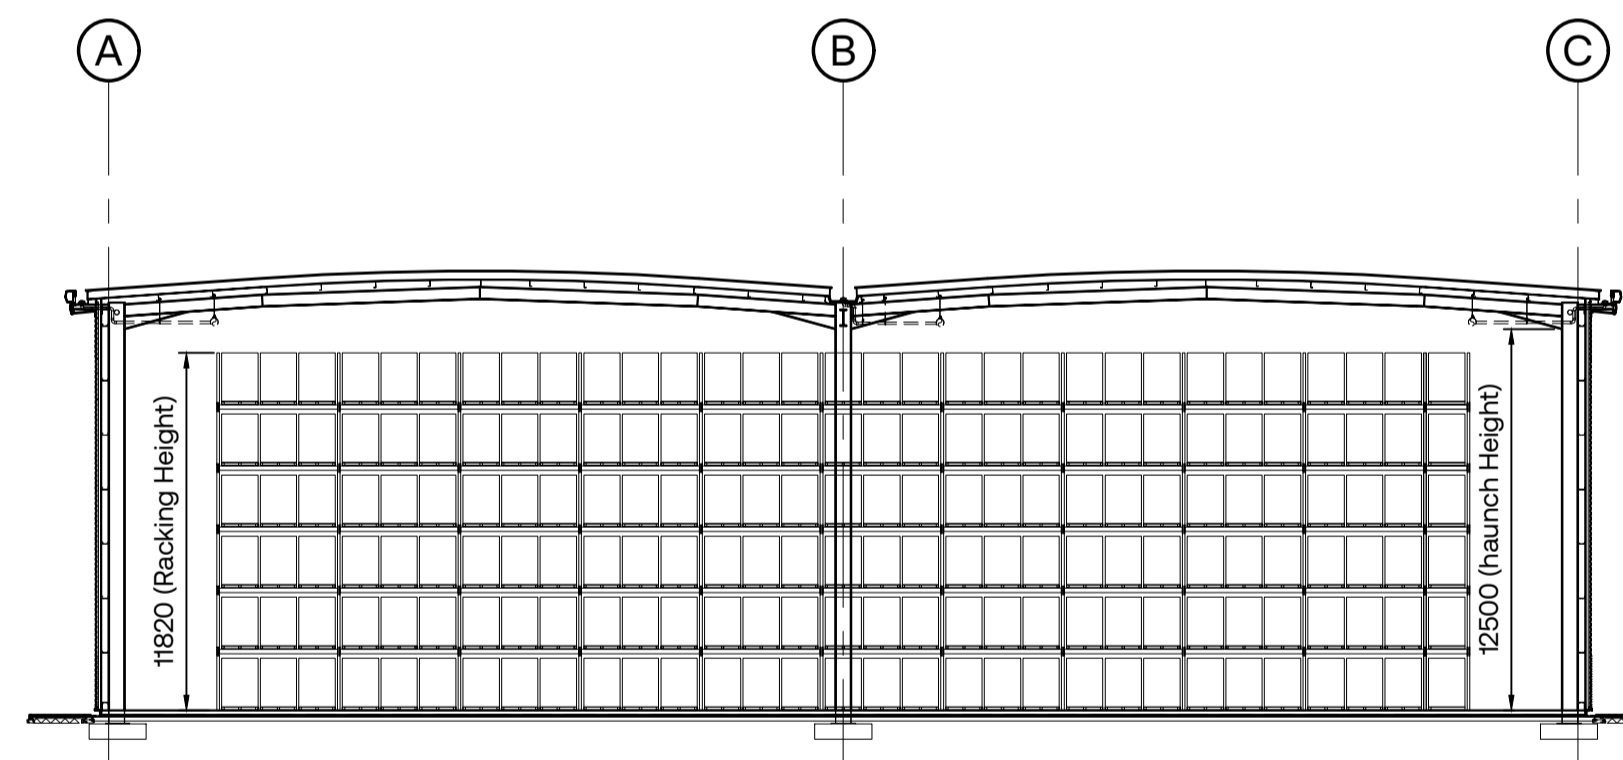

Section A-A 1.6m Pallet Height (6 Tier racking) Scale 1:250

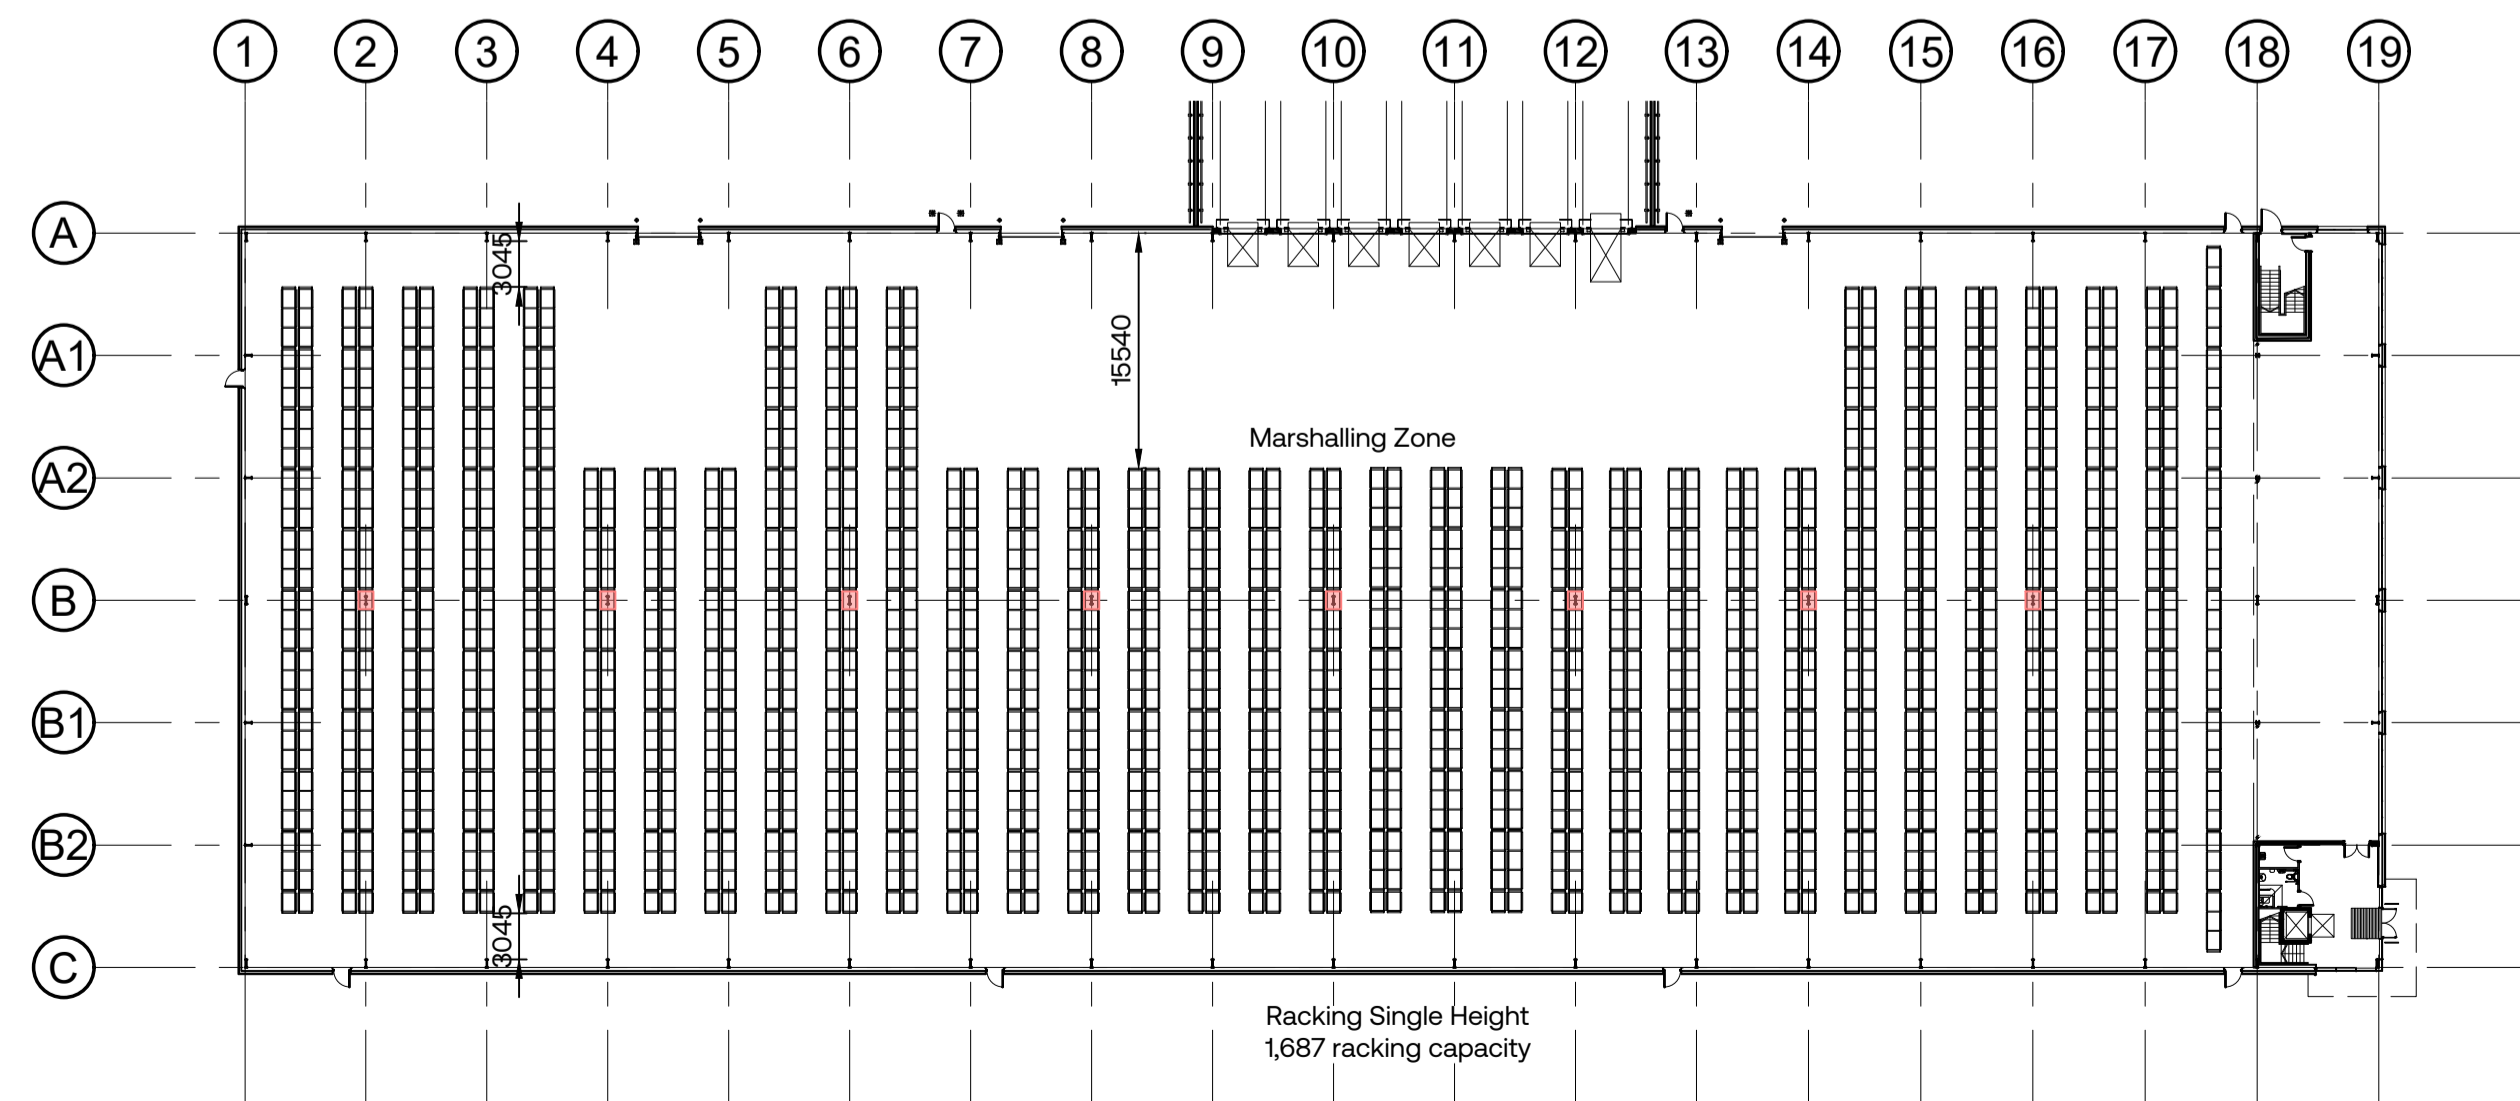

Unit 310 - Warehouse Plan (Narrow Aisle) Scale 1:500

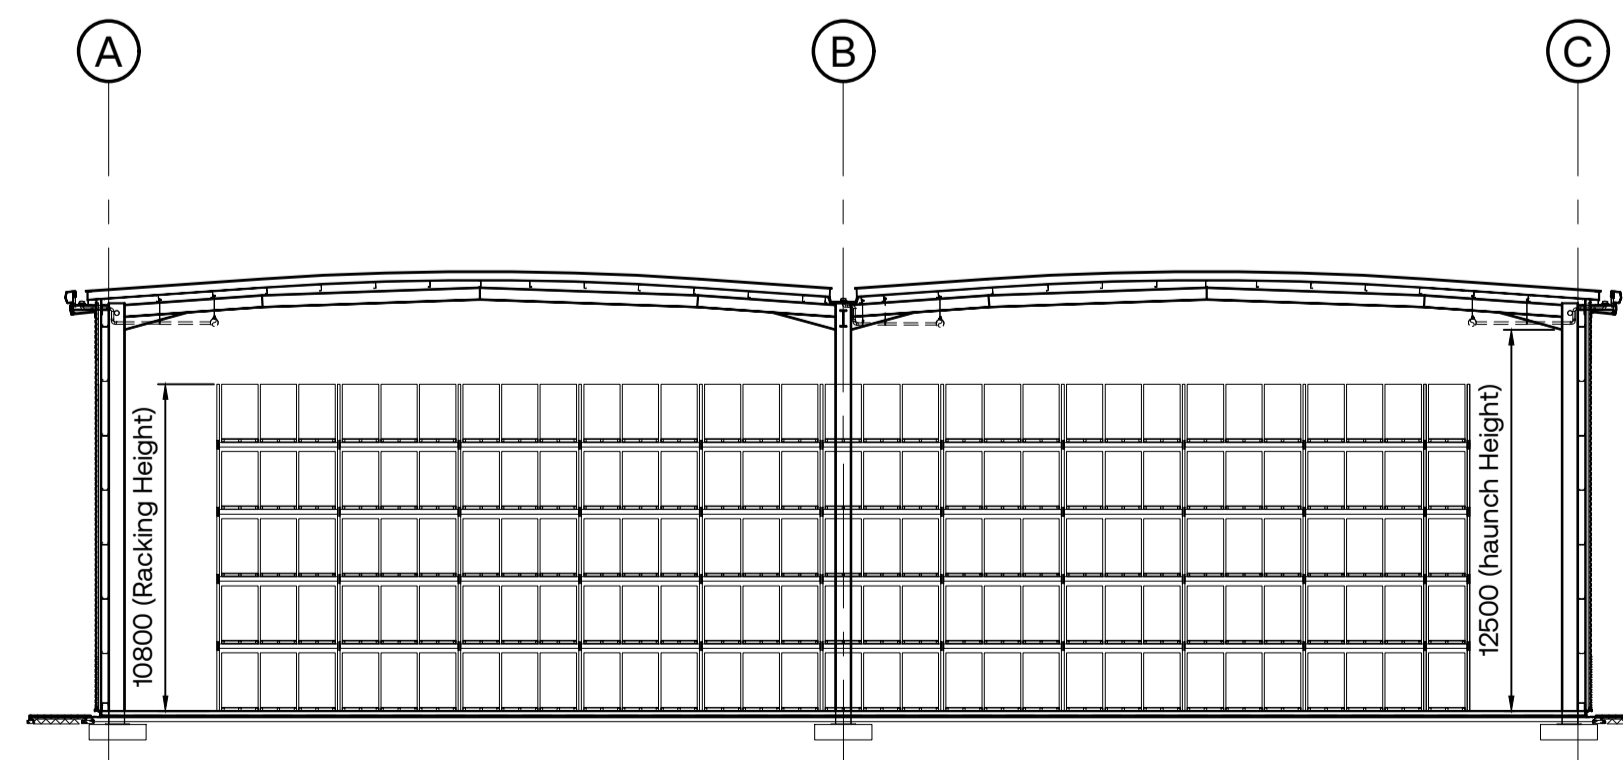

Section A-A 1.8m Pallet Height (5 Tier Racking) Scale 1:250

Project Name

Pickford Gate A45 (Birmingham Road) Coventry

Employer: The Royal London UK Real Estate Fund (RLUKREF) | Project Address: Pickford Gate A45 (Birmingham Road) Coventry

RIBA Workstage: 3 - Spatial Coordination | Suitability: S2 - Information

Drawn: LF | Checked: LF | Created: 26.03.2026 | Size: A1

UMC Project Reference: 24190 | Scale: 1:250 | LOD: 3 | LOI: 3

Document Title: Unit 310 - Typical Racking Plans

Document Reference: L062 - UMC - ZZ - ZZ.ZZ - D - A - 000134

Revision Note: Initial Issue

Issue Date: 26.03.2026 | Status: Sketch | Current Revision: PO1